


ARCHIPELAG DESIGN ENGINEERING STUDIO
biuro@archipelag.pl
www.archipelag.pl



ARCHIPELAG

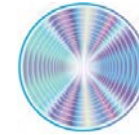

SINGLE-FAMILY HOUSE DESIGN

RIKO III G2

1
2
3
4
5
6
7
8
9
10
11
12
13
14
15
16
17
18
19
20
21

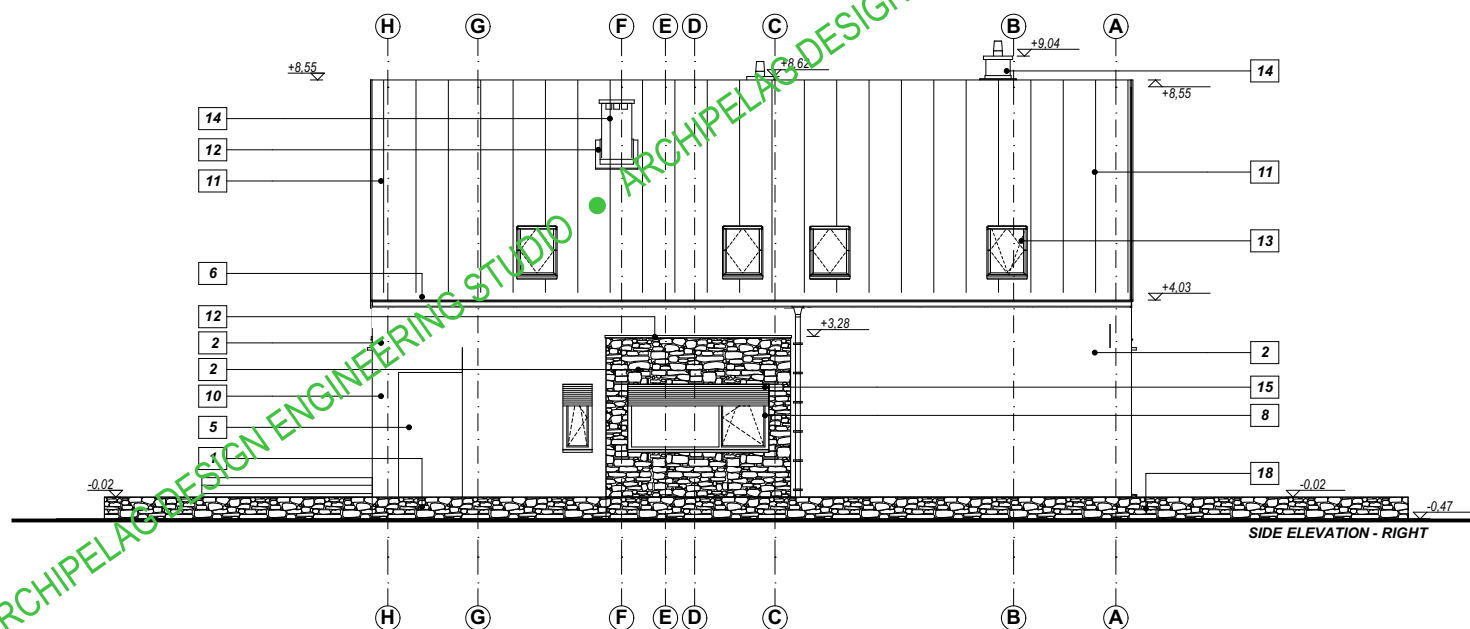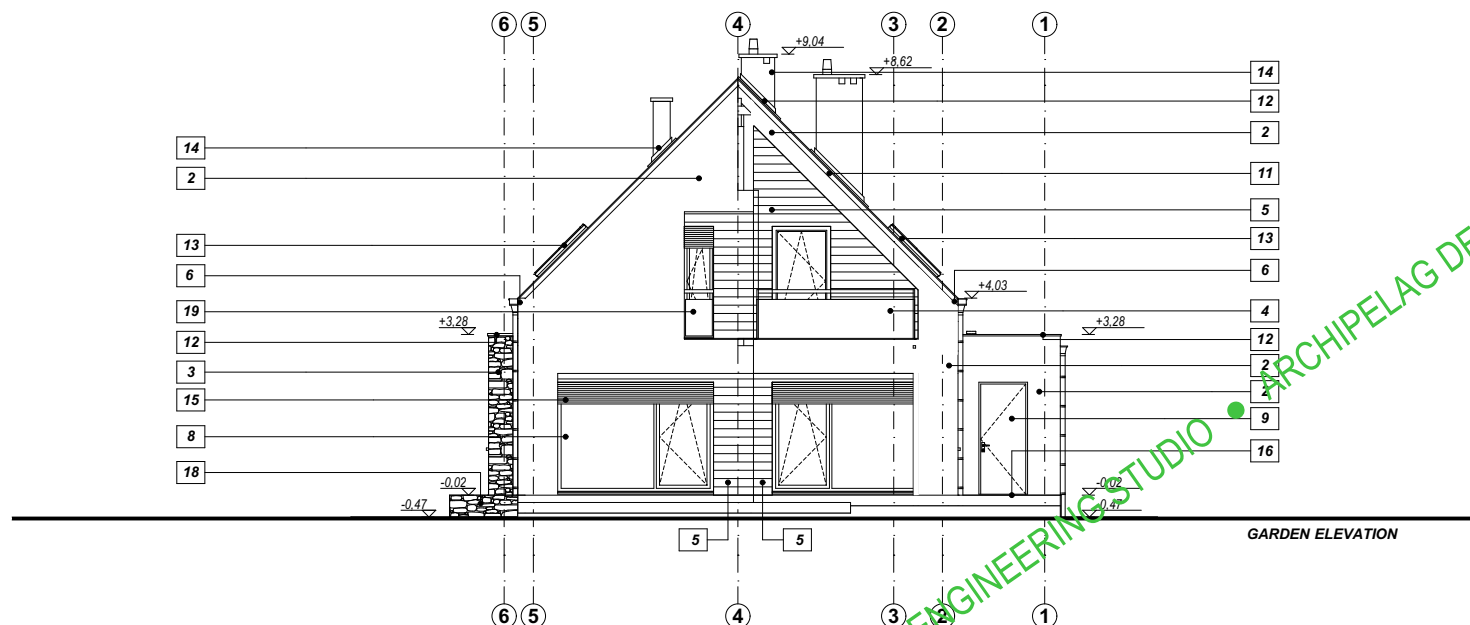

ARCHIPELAG DESIGN ENGINEERING STUDIO

ARCHIPELAG PL

SINGLE-FAMILY HOUSE DESIGN
"Riko III G2"

GARDEN AND SIDE ELEVATION

author: Artur Wójciak

verifying
architect:

scale: 1:100



date:

drawing No:

A2

site address:

1
2
3
4
5
6
7
8
9
10
11
12
13
14
15
16
17
18
19
20
21

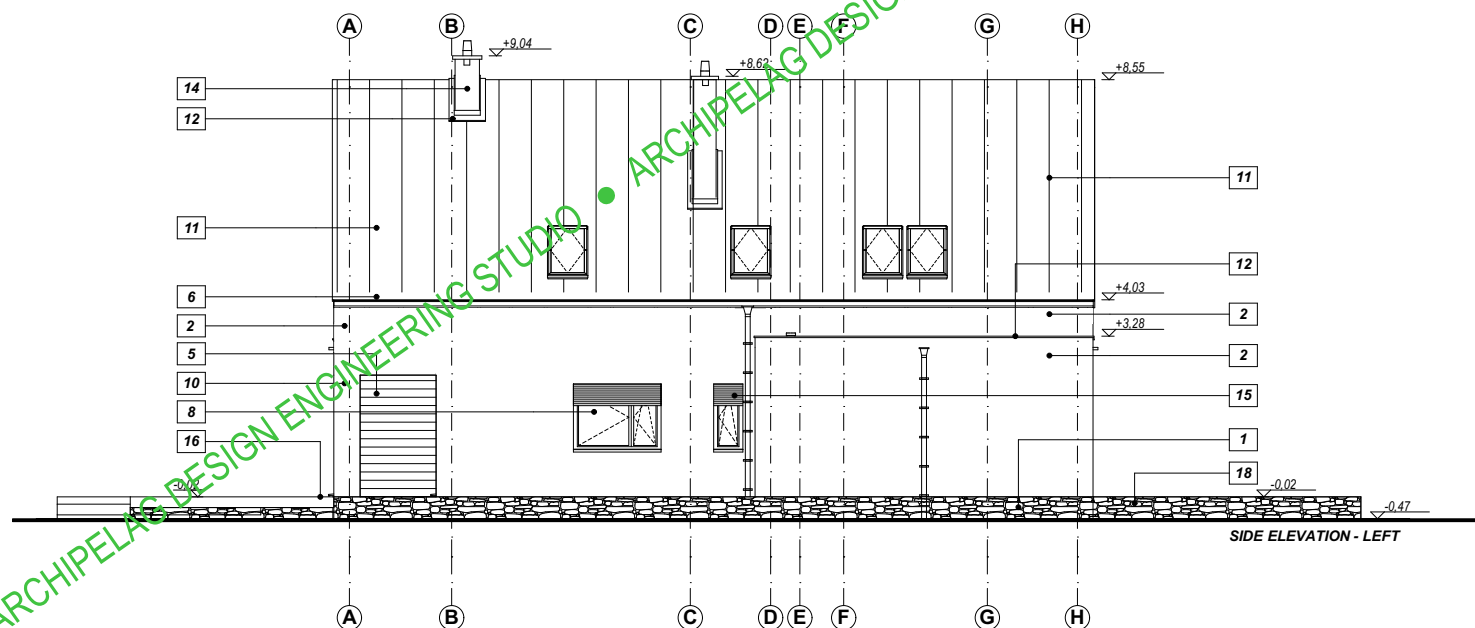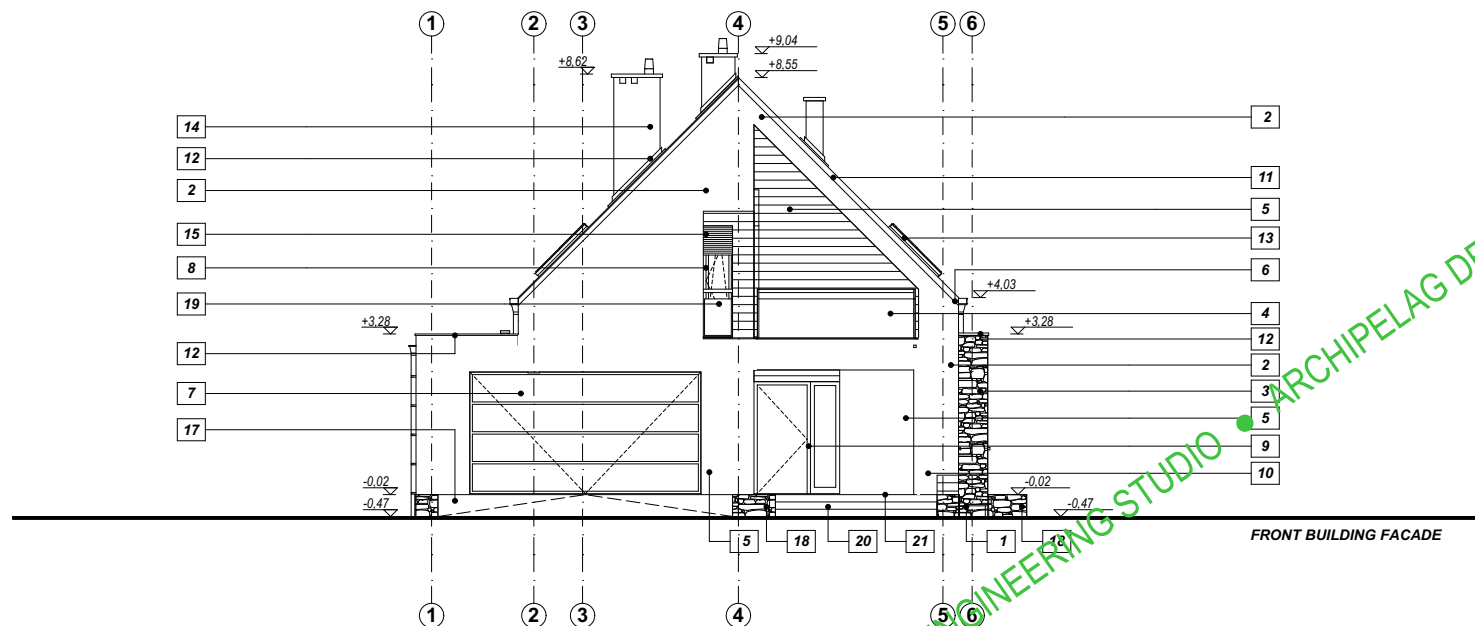

ARCHIPELAG DESIGN ENGINEERING STUDIO

ARCHIPELAG PL

SINGLE-FAMILY HOUSE DESIGN
"Riko III G2"

FRONT AND SIDE ELEVATION

author: Artur Wójciak

verifying
architect:

scale: 1:100

date:

drawing No: A1

site address:

GROUND FLOOR - SPACE ALLOCATION

Ground floor - habitable areas		
No	Space type	Area [m2]
1/01	entrance enclosure	4,63
1/02	hall + stairs	15,28
1/03	kitchen	8,89
1/04	pantry	1,16
1/05	dining room	9,56
1/06	living room	18,37
1/07	toilet	2,37
1/08	study	9,28
		69,54 m²

Ground floor - non-habitable areas		
No	Space type	Area [m2]
1/09	boiler room	6,35
1/10	garage	33,55

ARCHIPELAG DESIGN ENGINEERING STUDIO ARCHIPELAG PL		
SINGLE-FAMILY HOUSE DESIGN "Riko III G2"		
GROUND FLOOR PLAN		
author:	Artur Wójciak	
verifying architect:		
scale:	1:100	date:
site address:		drawing No: A3

ATTIC - SPACE ALLOCATION PLAN

Attic - habitable areas

No	Space type	Area [m2]
2/01	hallway	5,33
2/02	bedroom	15,32
2/03	bathroom	7,60
2/04	walk-in wardrobe	6,26
2/05	bedroom	13,59
2/06	bedroom	12,68
2/07	bathroom	5,25
		66,03 m²

ARCHIPELAG DESIGN ENGINEERING STUDIO

ARCHIPELAG PL

SINGLE-FAMILY HOUSE DESIGN
"Riko III G2"

ATTIC PLAN

author:
Artur Wójciak

verifying
architect:

scale:

1:100

date:

drawing No:

A4

site address:

